




Services Techniques

BATIMENT


CONFIGURATION SPECTACLE SUR SCENE LATERALE.

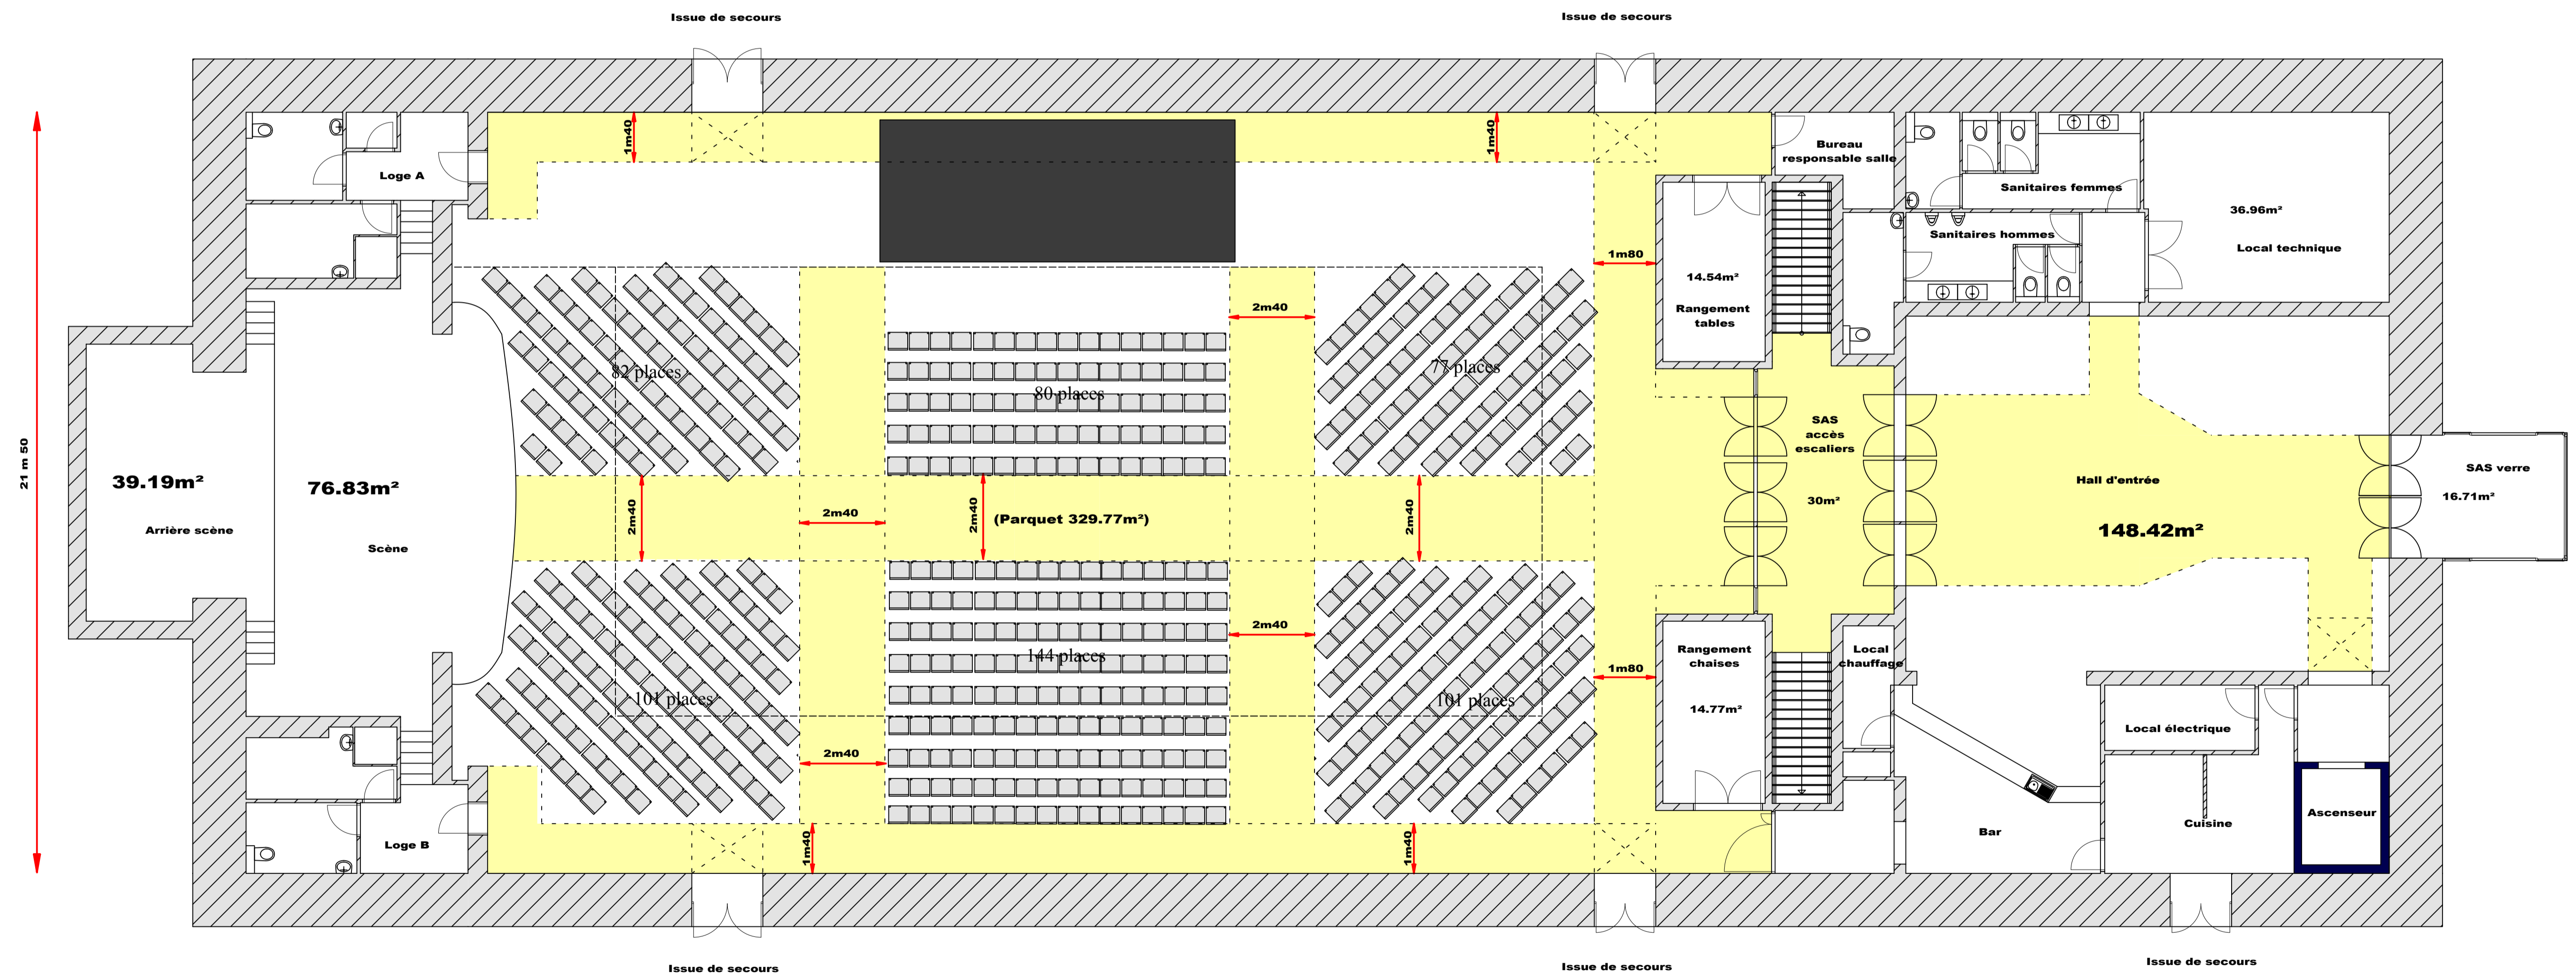

21 m 50

33 m 00

585 places

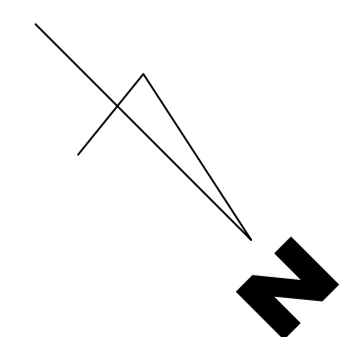

REZ DE CHAUSSEE