




Services Techniques

BATIMENT

CONFIGURATION DEFILE MODE SUR SCENE.

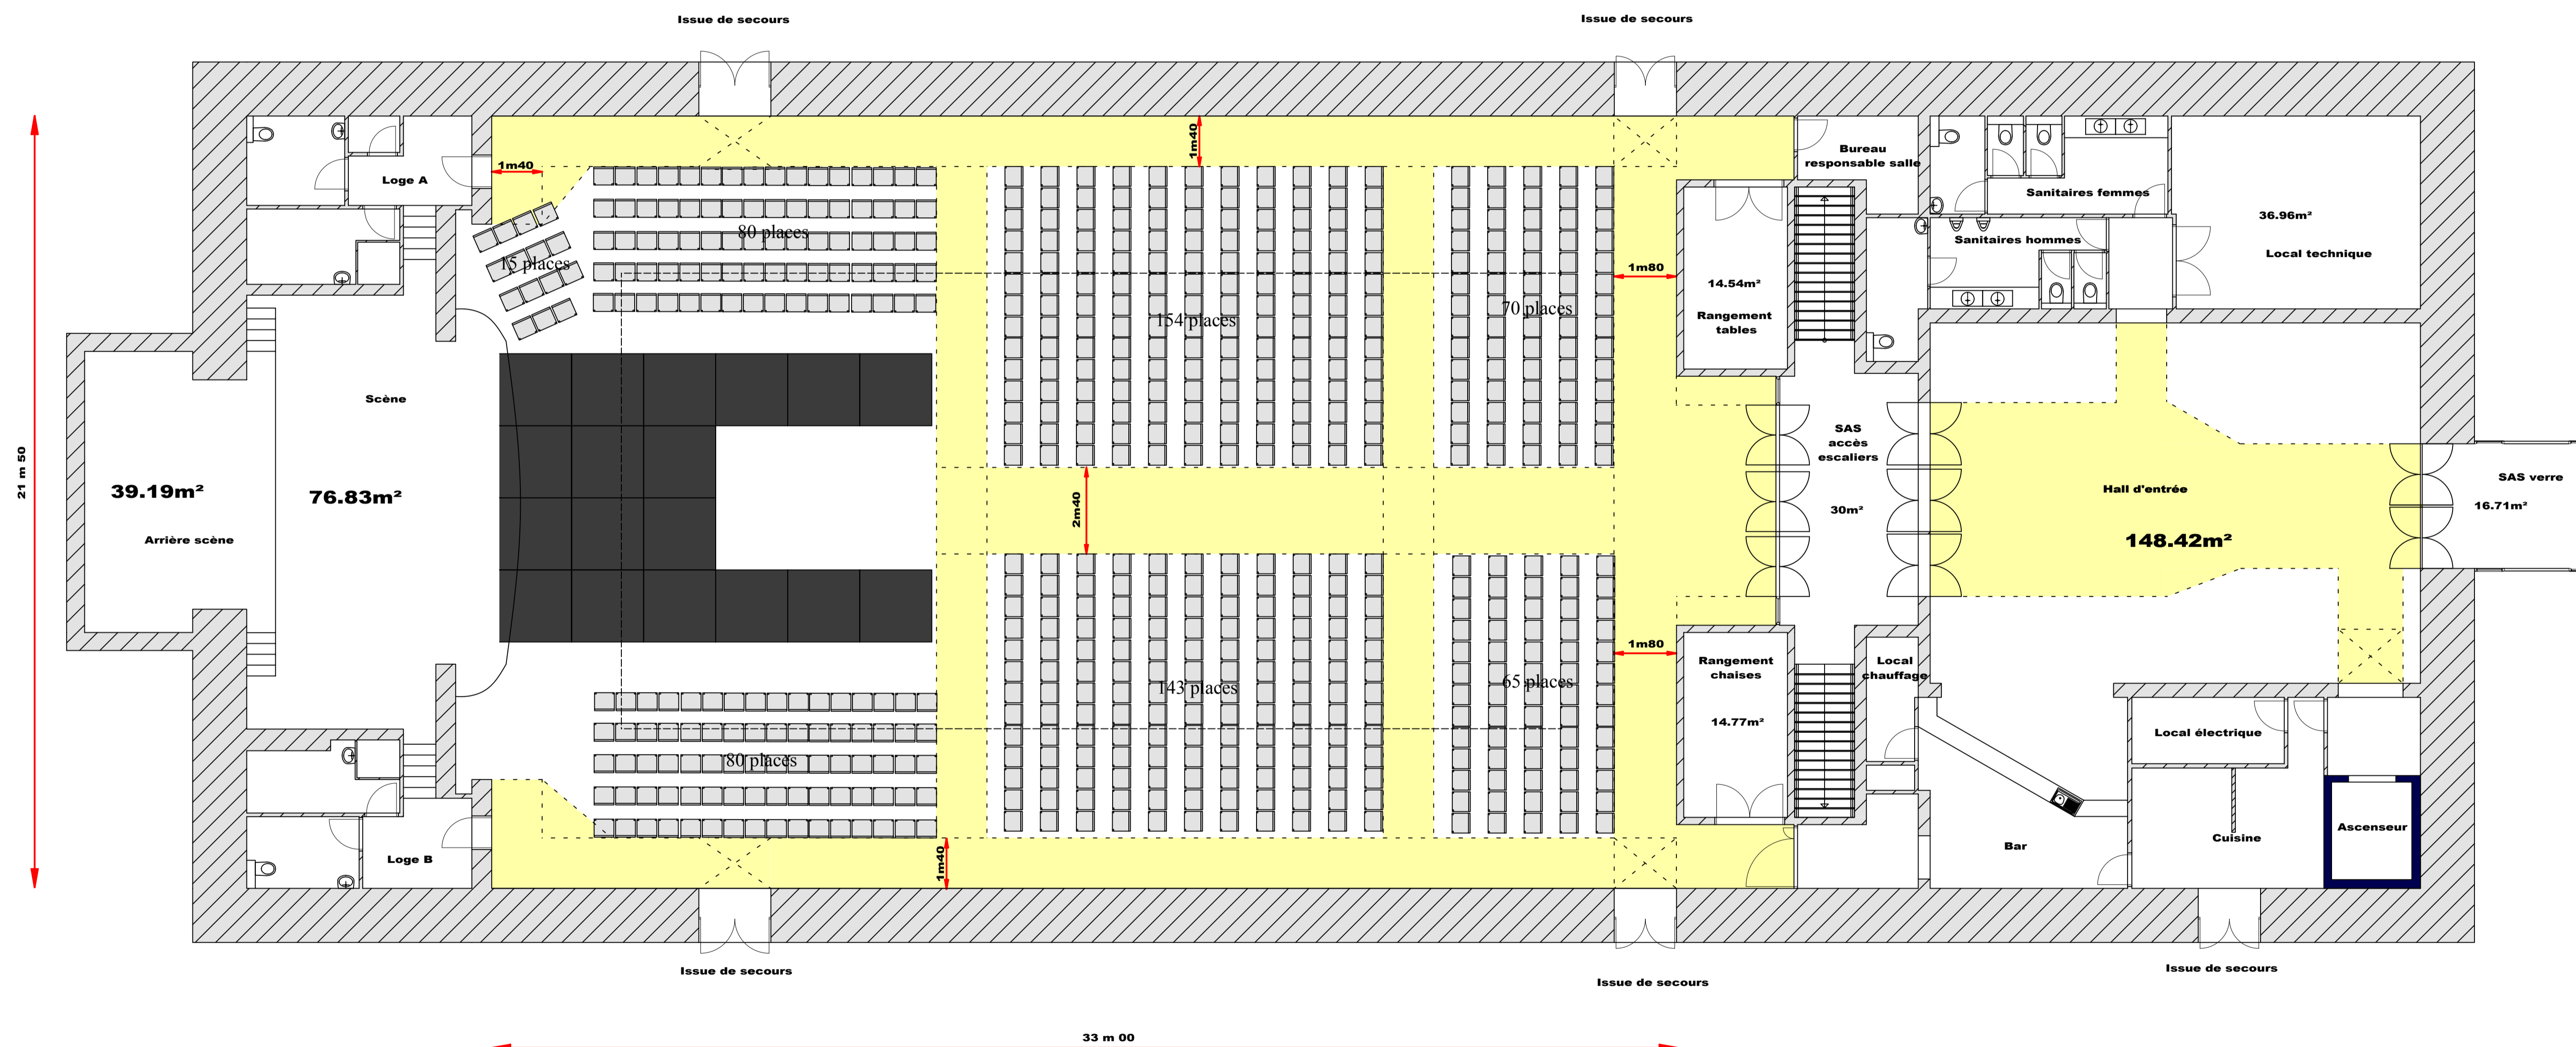

REZ DE CHAUSSEE

623 places